


Maison Traction PLUS (Automatic Doors)


Masonry Shaft

1100mm X 1400mm CAR


SINGLE ENTRY

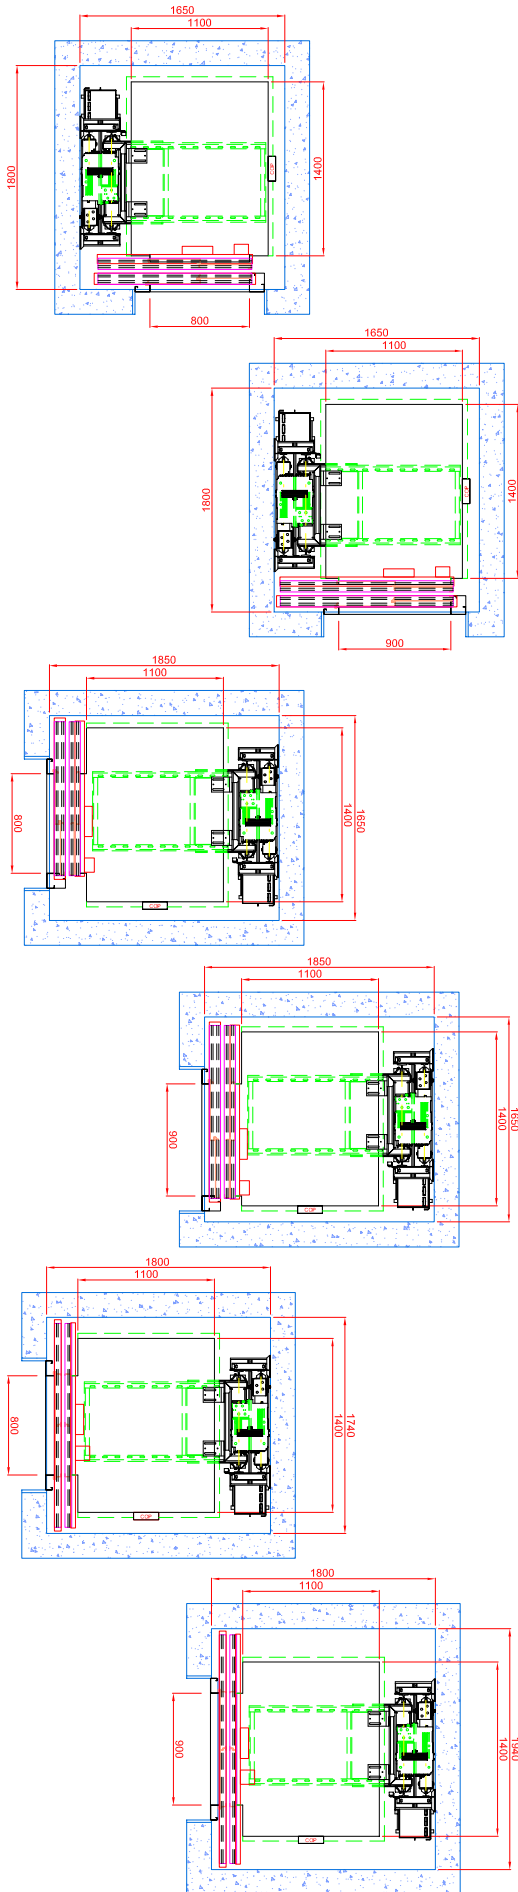

THROUGH CAR

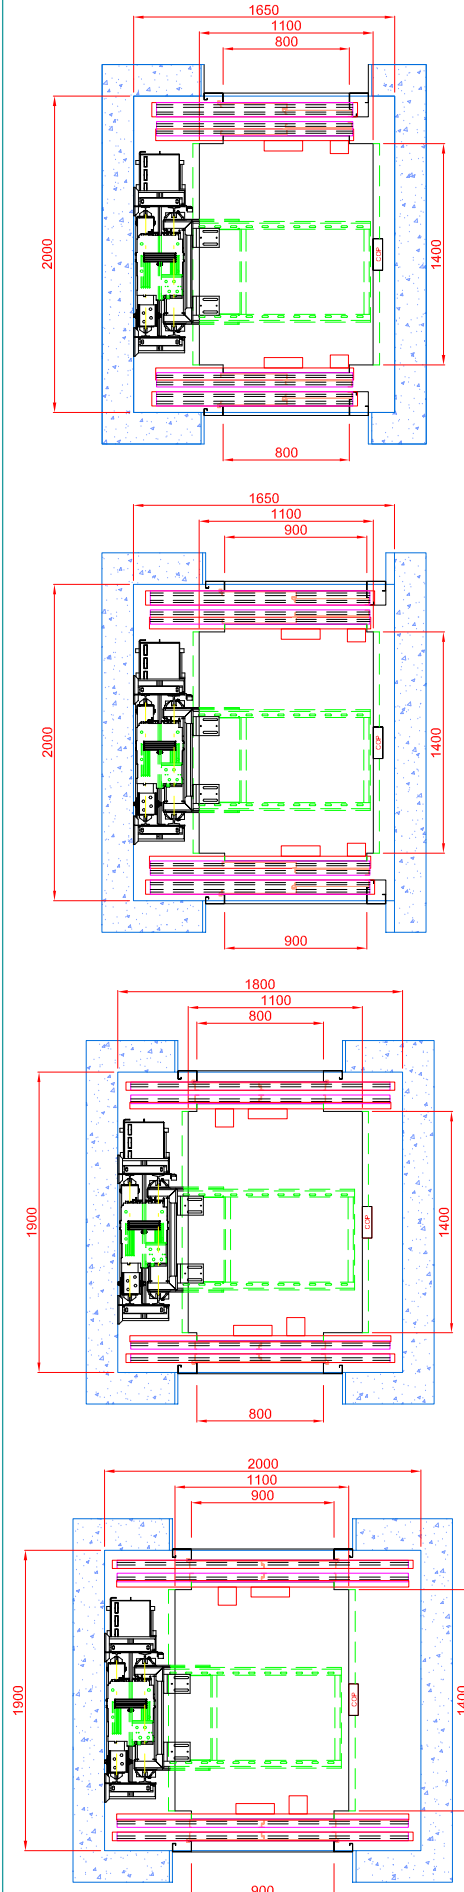

ADJACENT ENTRY

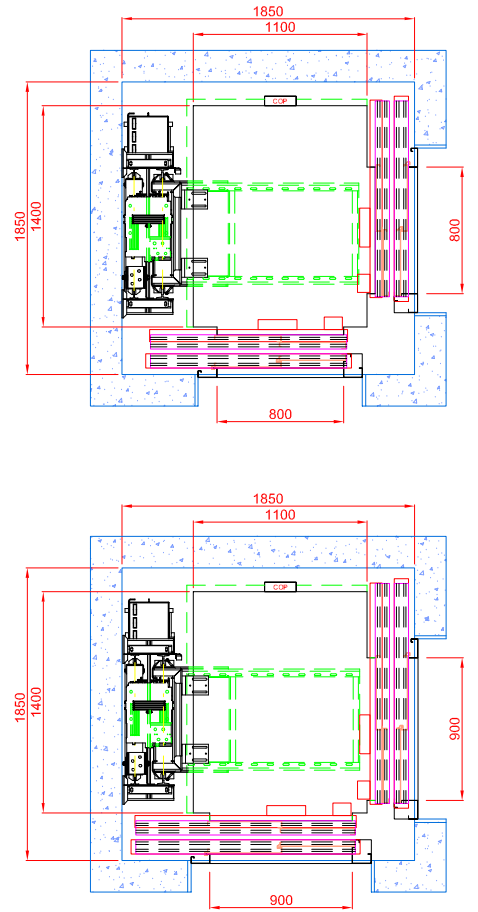

NOT FOR
CONSTRUCTION



INFINITY LIFTS

Infinitely Impressive

Project	Maison Traction PLUS - Masonry Shaft
Lift Type	Maison T PLUS 1100 x 1400mm Automatic Doors
Date	02/07/2019
Drawn By	KLEEMANN AUSTRALIA