


Maison Traction BASIC (Swing Doors)


Masonry Shaft

1100mm X 1400mm CAR


SINGLE ENTRY

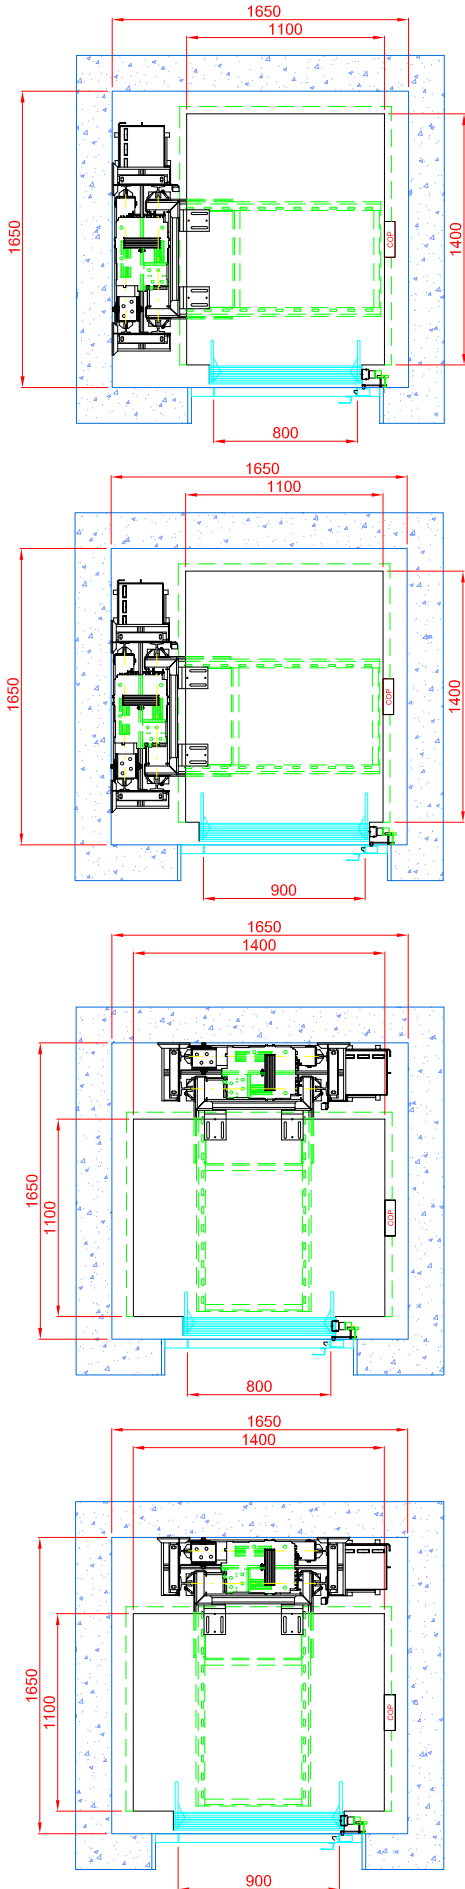

THROUGH CAR

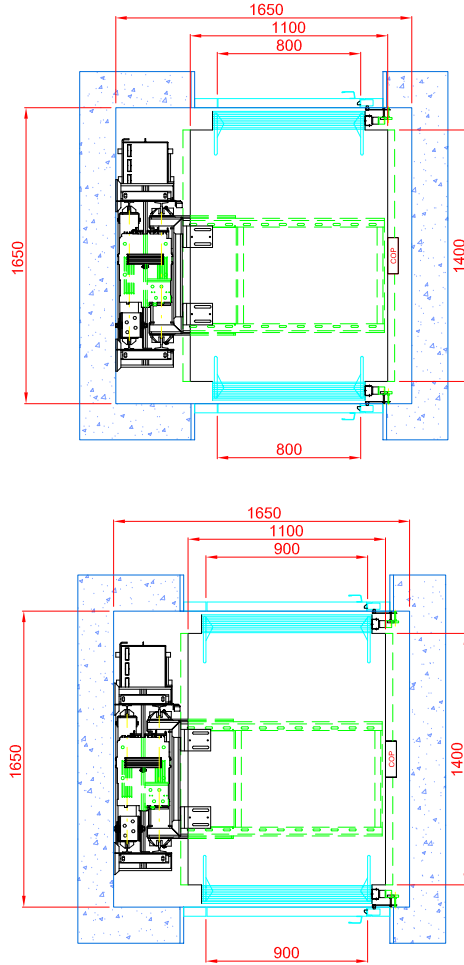

ADJACENT ENTRY

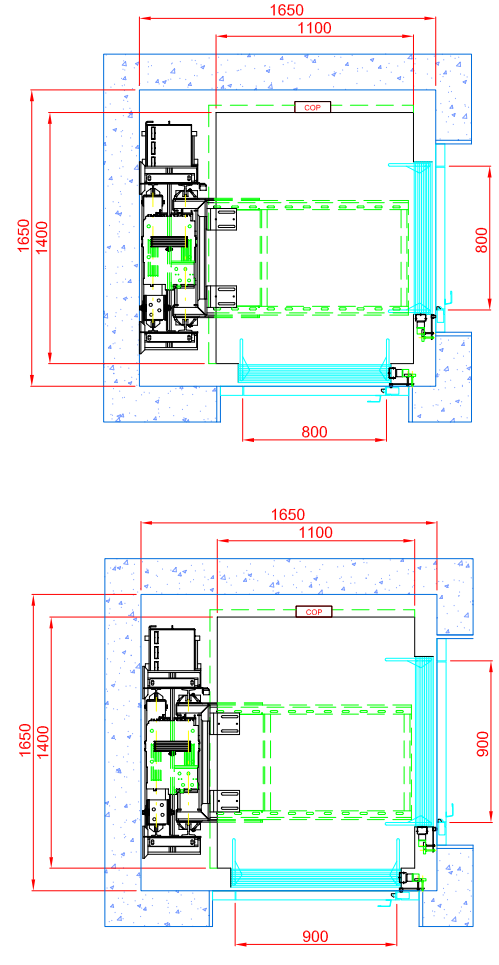

**NOT FOR
CONSTRUCTION**



Project	Maison Traction BASIC - Masonry Shaft
Lift Type	Maison T BASIC 1100 x 1400mm Swing Doors
Date	02/07/2019
Drawn By	KLEEMANN AUSTRALIA